



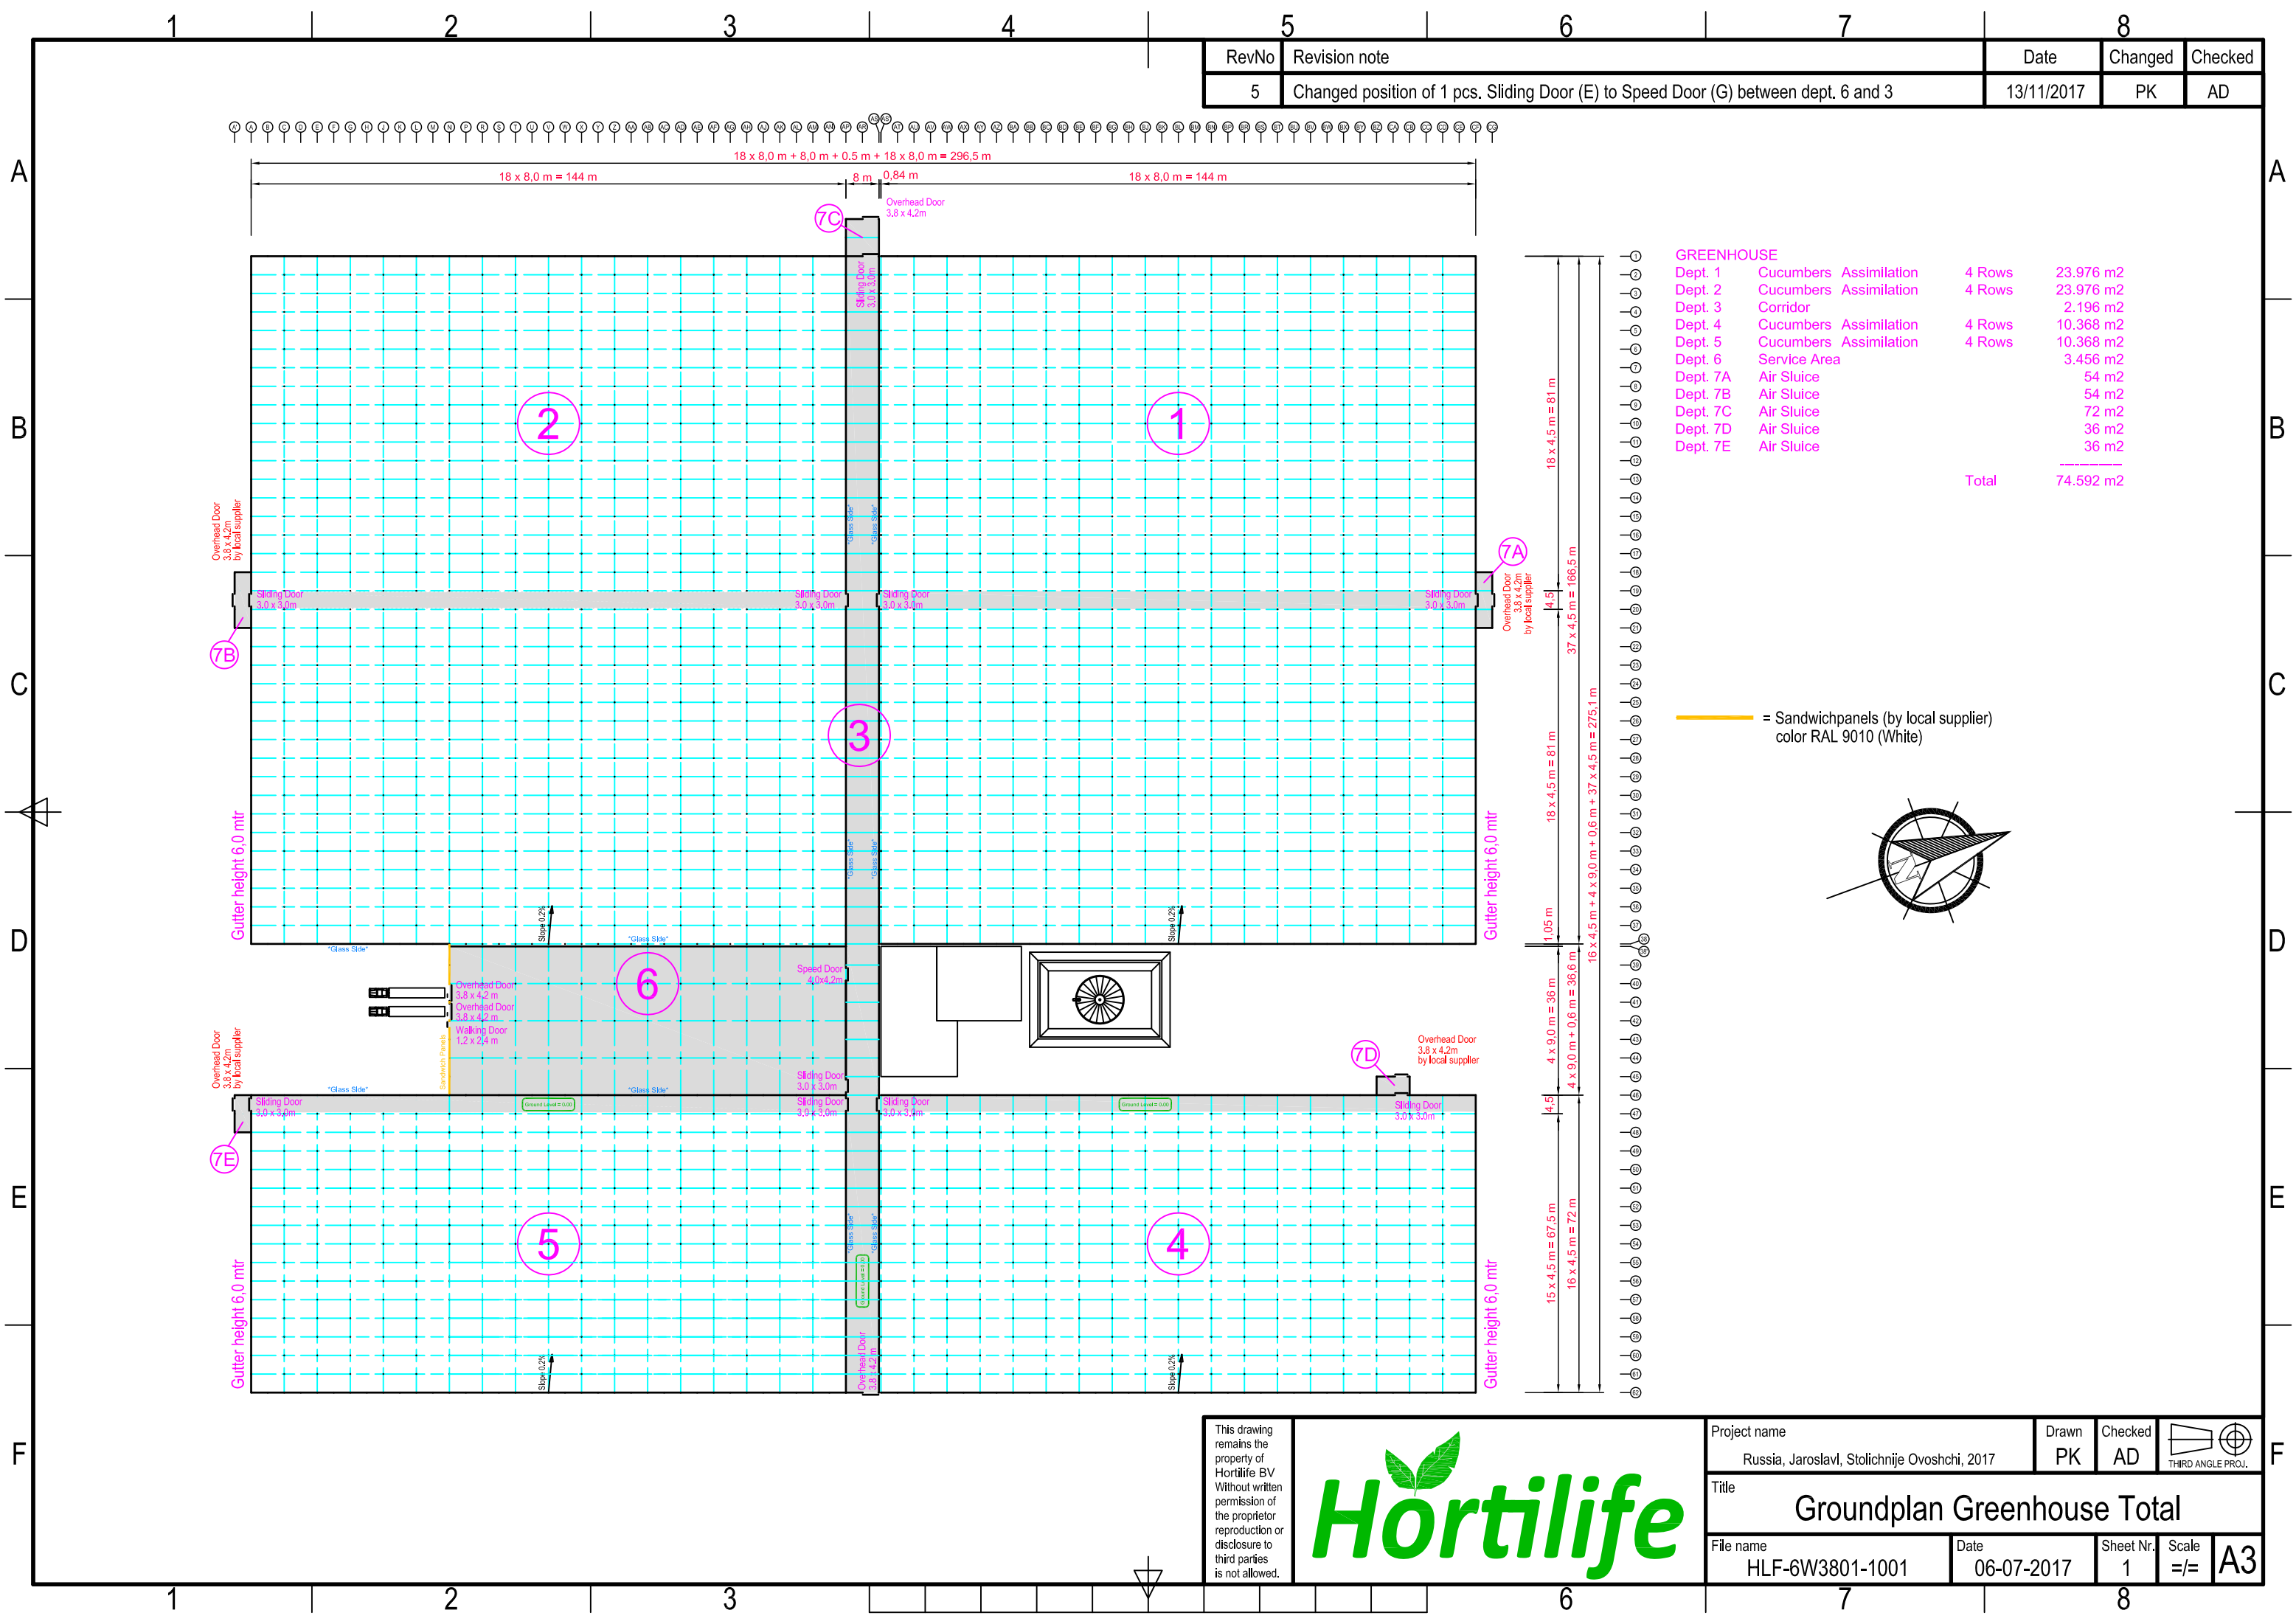

RevNo	Revision note	Date	Changed	Checked
5	Changed position of 1 pcs. Sliding Door (E) to Speed Door (G) between dept. 6 and 3	13/11/2017	PK	AD

GREENHOUSE				
Dept. 1	Cucumbers	Assimilation	4 Rows	23.976 m2
Dept. 2	Cucumbers	Assimilation	4 Rows	23.976 m2
Dept. 3	Corridor			2.196 m2
Dept. 4	Cucumbers	Assimilation	4 Rows	10.368 m2
Dept. 5	Cucumbers	Assimilation	4 Rows	10.368 m2
Dept. 6	Service Area			3.456 m2
Dept. 7A	Air Sluice			54 m2
Dept. 7B	Air Sluice			54 m2
Dept. 7C	Air Sluice			72 m2
Dept. 7D	Air Sluice			36 m2
Dept. 7E	Air Sluice			36 m2
Total				74.592 m2

— = Sandwichpanels (by local supplier)
color RAL 9010 (White)

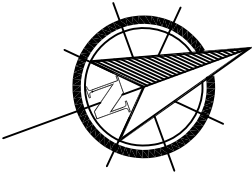

This drawing remains the property of Hortilife BV. Without written permission of the proprietor reproduction or disclosure to third parties is not allowed.



Project name		Drawn	Checked	
Russia, Jaroslavl, Stolichnije Ovoshchi, 2017		PK	AD	
Title				
Groundplan Greenhouse Total				
File name	Date	Sheet Nr.	Scale	A3
HLF-6W3801-1001	06-07-2017	1	==	